


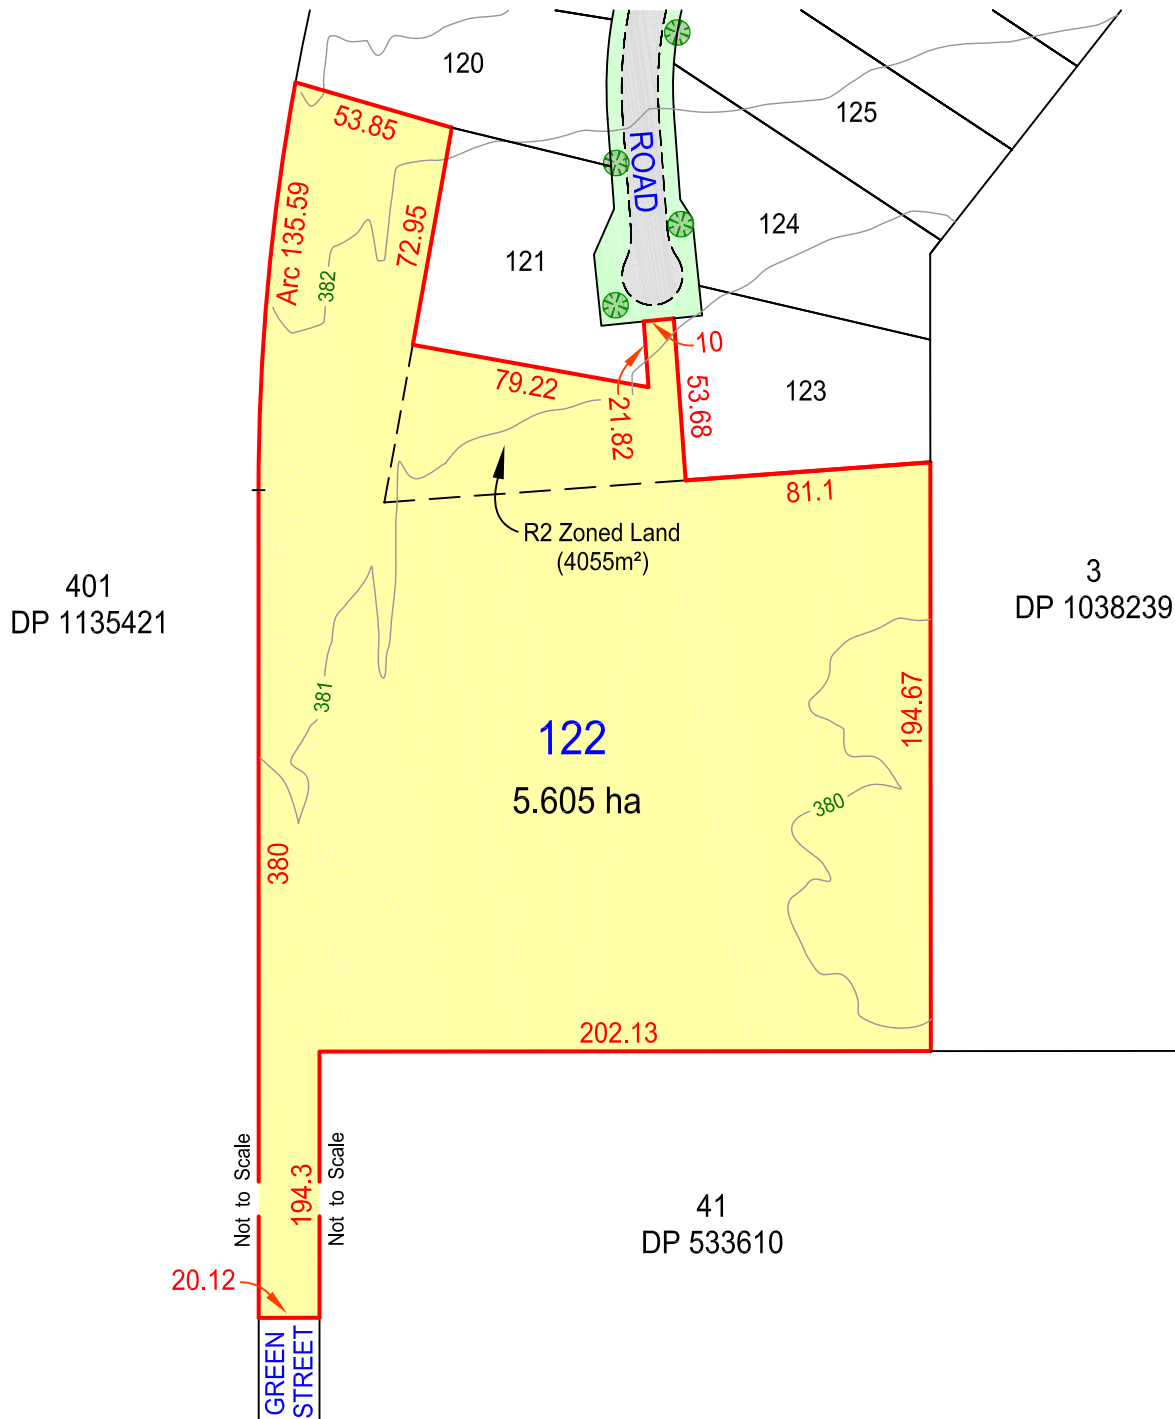


WESTDALE • TAMWORTH • NSW
18-50 Mayne Drive Westdale

Lot 122



49 BROADMEADOW ROAD, BROADMEADOW NSW 2292
PO BOX 1273, NEWCASTLE NSW 2300 T 02 4960 1111
W www.psurveys.com.au
E enquiry@psurveys.com.au

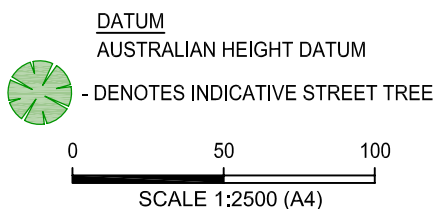

DISCLAIMER:

- THIS PLAN HAS BEEN COMPILED FROM DESIGN PLANS PROVIDED.
- THIS PLAN IS SUITABLE FOR PRELIMINARY DESIGN ONLY.
- ALL BOUNDARIES AND DIMENSIONS ARE APPROXIMATE ONLY AND ARE SUBJECT TO APPROVAL, FINAL DESIGN, FINAL SURVEY AND REGISTRATION OF DEPOSITED PLAN AT THE LAND REGISTRY SERVICES OFFICE, NSW.